


Rear Elevation [West] Scale 1:50


PROPOSED MATERIALS - KEY:

- 1 PROPOSED CONCRETE ROOF TILES - PROFILE & COLOUR TO MATCH EXISTING DWELLING.
- 2 PROPOSED HARDWOOD DOUBLE GLAZED WINDOWS & DOORS - REFER TO SPECIFICATION.
- 3 PROPOSED RENDERED QUOINS TO MATCH EXISTING - FINISH SMOOTH PAINTED.
- 4 PROPOSED UPVC RAINWATER GOODS & SOIL VENT PIPES - COLOUR AND PROFILE TO BE AGREED WITH ARCHITECT/CLIENT.
- 5 PROPOSED HARDWOOD FRONT DOOR AND FRAME BY SPECIALIST - PAINTED, DOOR PROFILE AND COLOUR TO BE AGREED WITH ARCHITECT/CLIENT.
- 6 PROPOSED NATURAL STONE CLADDING, PILLARS AND PORCH, STEPS, ETC BY SPECIALIST - FINISH & DETAILS TO BE AGREED WITH ARCHITECT/CLIENT.
- 7 PROPOSED TAPER LOG STRUCTURAL GLASS GUARDING - SEAL AND FIXING OF 50MM EXTERIOR GRADE BRUSHED STAINLESS STEEL HANDRAIL TO INTERNAL SIDE TO BE AGREED WITH ARCHITECT/CLIENT.
- 8 PROPOSED THRU COLOUR RENDER SYSTEM BY SPECIALIST - BRAND COLOUR AND FINISH TO BE AGREED WITH ARCHITECT/CLIENT.
- 9 PROPOSED FASCIA & SOFFIT TO BE HARDWOOD BY SPECIALIST - PAINTED, COLOUR TO BE AGREED WITH ARCHITECT/CLIENT.
- 10 PROPOSED VM ZINC CLADDING 'QUARTZ PLUS' BY SPECIALIST TO MANUFACTURERS RECOMMENDATIONS - DETAILS TO BE AGREED WITH ARCHITECT/CLIENT.
- 11 PROPOSED POWDER COATED ALUMINUM CONCERTINA DOOR SYSTEM BY SPECIALIST - RAL TO BE AGREED WITH ARCHITECT/CLIENT.
- 12 PROPOSED 7MM EXTERIOR GRADE BRUSHED STAINLESS STEEL HANDRAIL ON BESPOKE FIXINGS BY SPECIALIST TO BE AGREED WITH ARCHITECT/CLIENT.

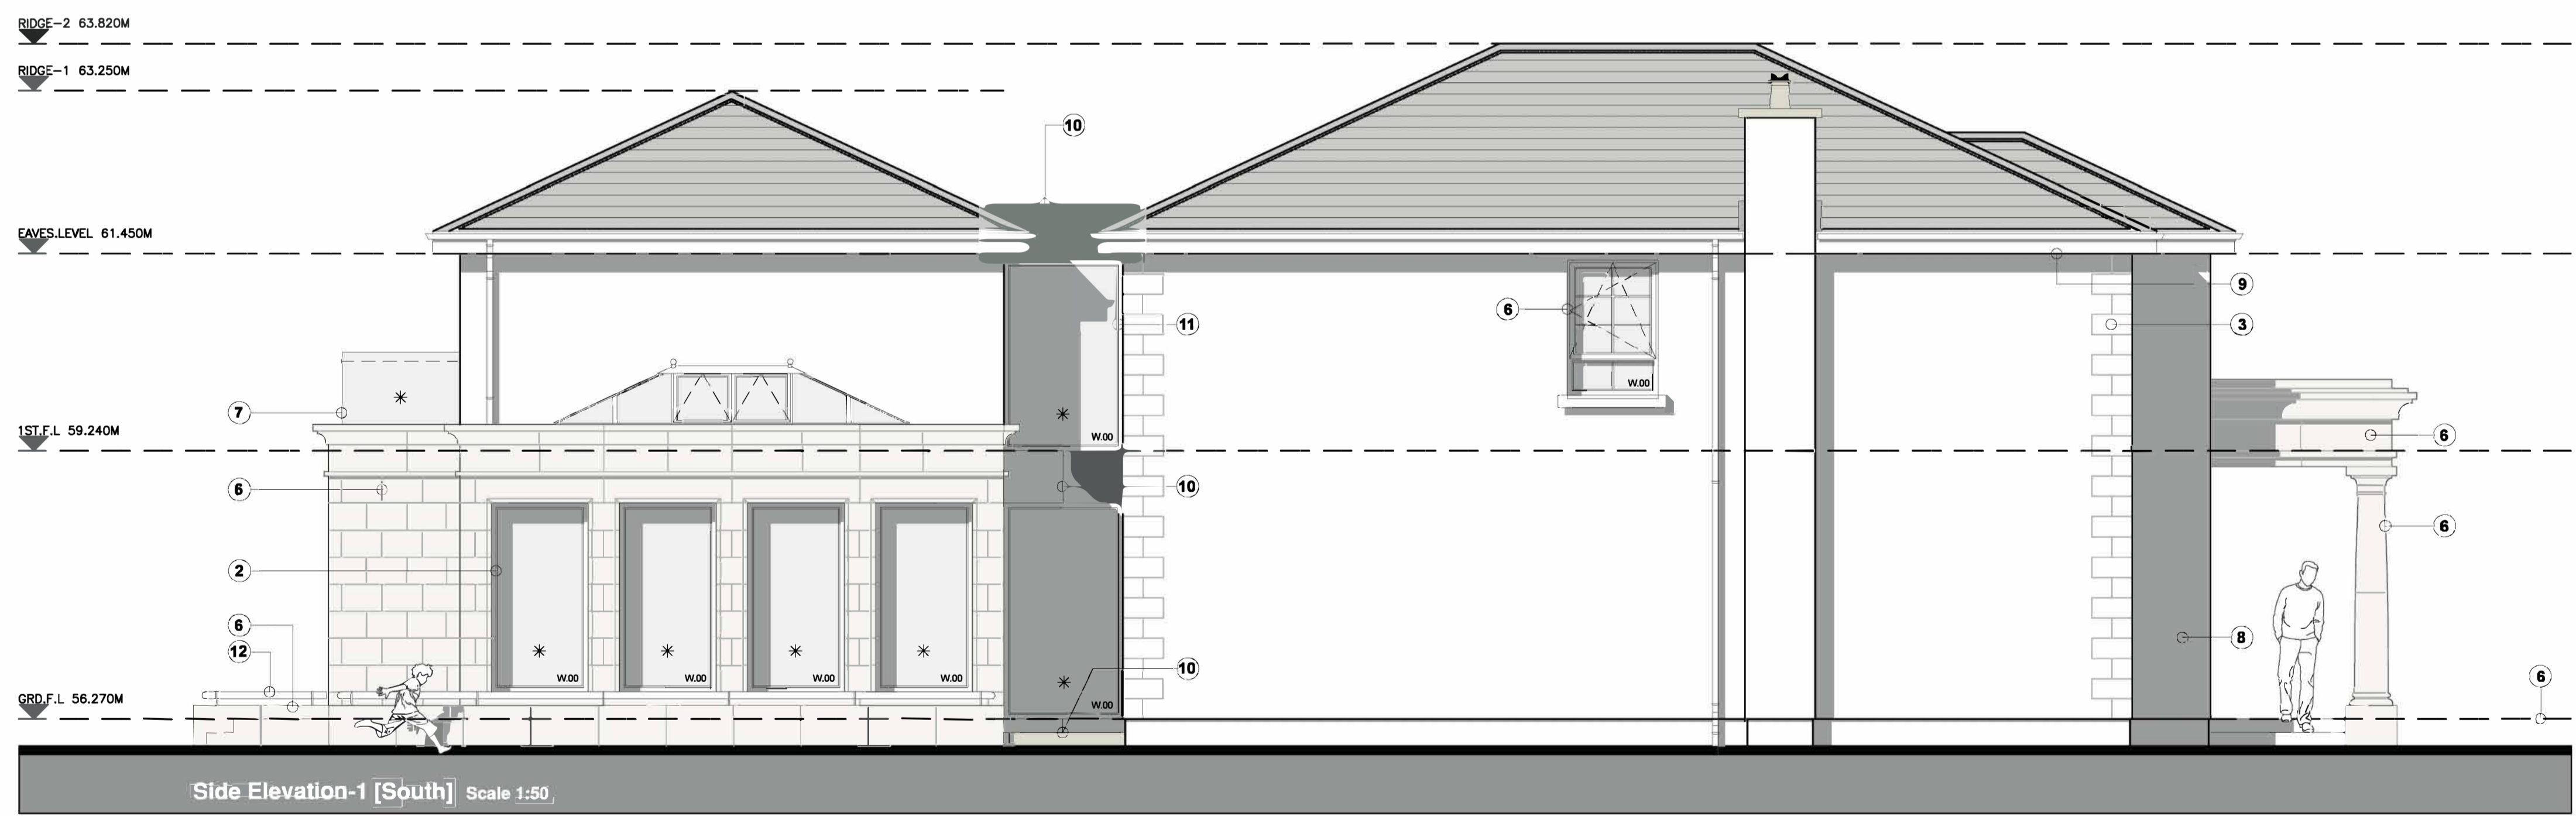

Side Elevation-1 [South] Scale 1:50

PRELIMINARY

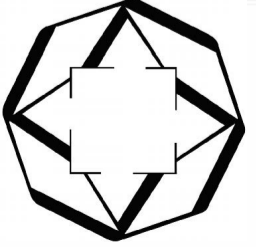 KRIS TURNBULL	PROJECT PROPOSED ALTERATIONS & EXTENSION GEORGIAN VILLAGE, CASTLEKNOCK DUBLIN		REVISION -	DATE -
	DRAWING TITLE PROPOSED ELEVATIONS SH1 2/2			
	DRAWING No. KT_F07	REVISION -	SCALE 1:50	DRAWN BY DB