



FLOOR LAYOUT PLAN

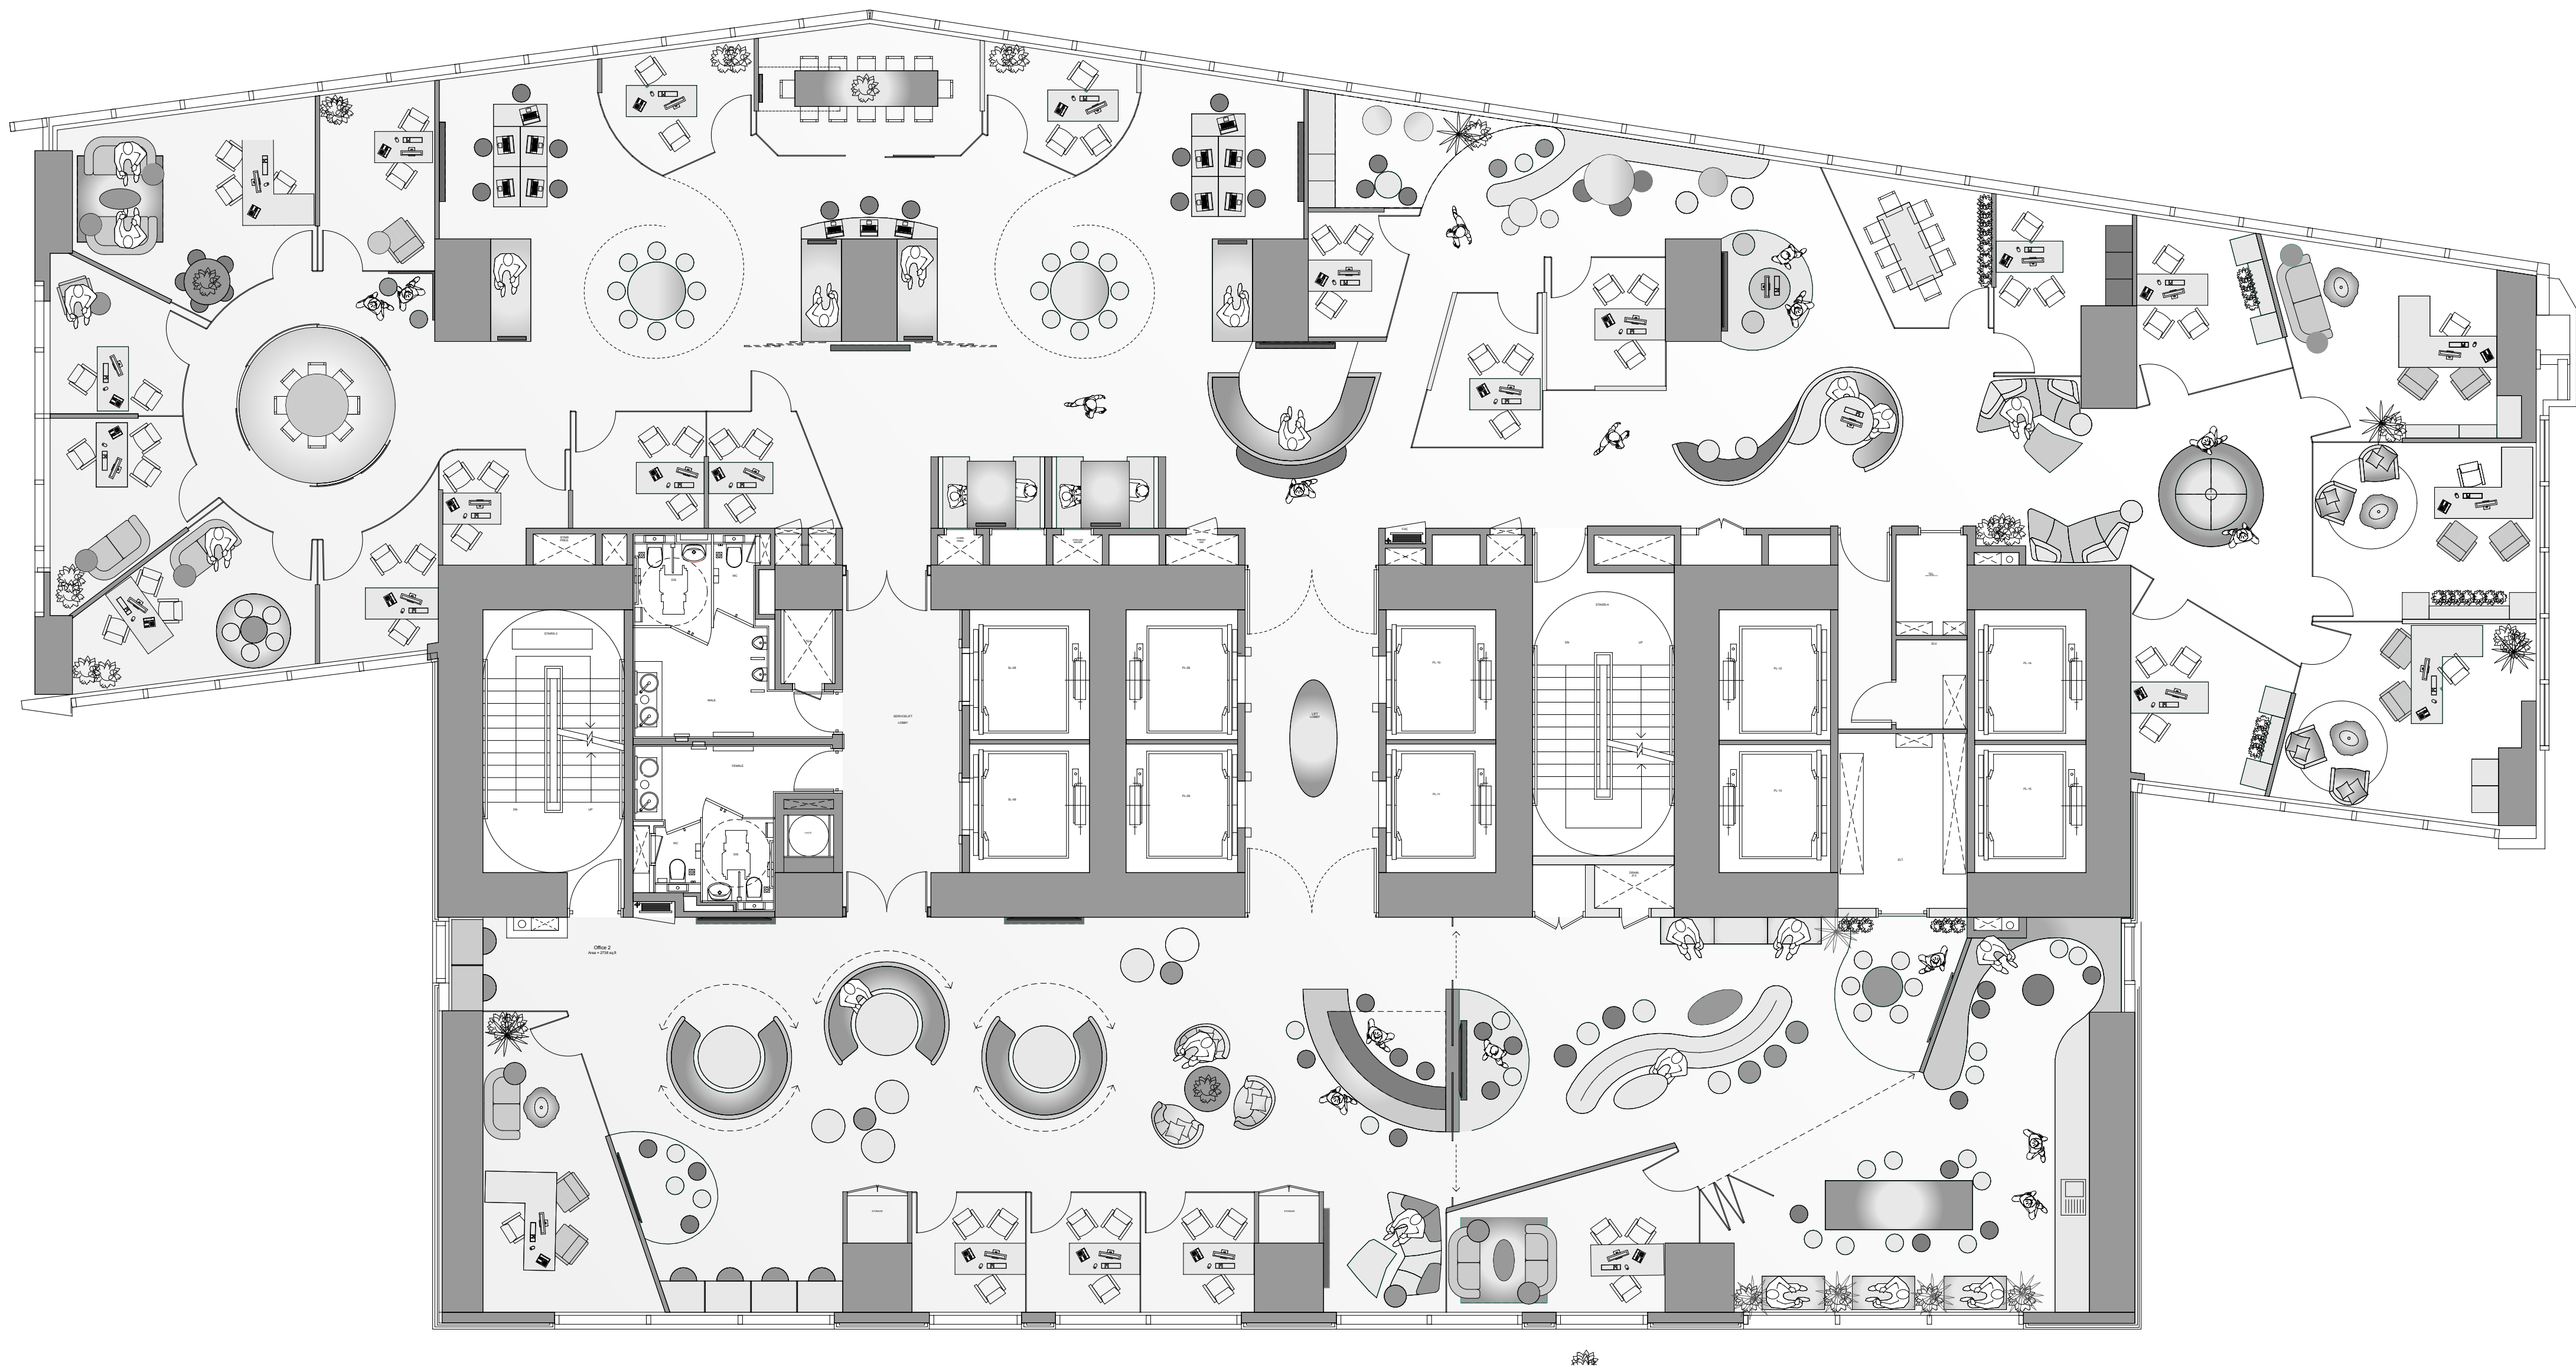

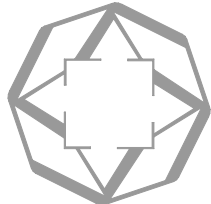

KRIS TURNBULL

CLIENT
THE CORPORATE GROUP

PROJECT
PROPOSED OFFICE LAYOUT PLAN TO
48 BURJ GATE

DRAWING TITLE
FLOOR LAYOUT PLAN

PROJECT NO. KT_17107	DWG NO. 101	REVISION 000	SCALE 1:100@A1	DRAWN BY NM	DATE FEB'17
-------------------------	----------------	-----------------	-------------------	----------------	----------------

NB: IT IS THE RESPONSIBILITY OF THE CONTRACTOR TO NOTIFY THE ARCHITECT OF ANY DISCREPANCIES ON THE DRAWING PRIOR TO CONSTRUCTION. ALL LEVELS AND POSITIONS OF EXISTING SERVICES INDICATED ARE APPROXIMATE ONLY AND ARE TO BE CONFIRMED ON SITE. WITH ANY DISCREPANCIES BROUGHT TO THE ATTENTION OF THE CLIENT AND THE ARCHITECT ALL DIMENSIONS TO BE TAKEN ON SITE PRIOR TO FABRICATION & IN PREFERENCE TO SCALING OFF DRAWING.